


EXAMPLE SITE PLAN





Parcel # 111-22-333 (por)
Name: Joe & Jane Smith

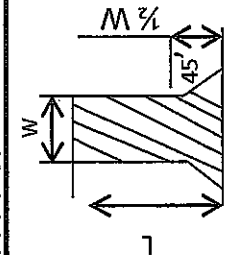

Turnouts

Legend:

- Property Lines PL
- Water Line W
- Gas Line G
- Electric Line E
- Fence X
- Property Dimensions 20'
- Setback Dimensions 100'
- Road Center Line Cl
- Sewer Line S
- Drainage Easement 5' DE
- Public Utility Easement 10' PUE

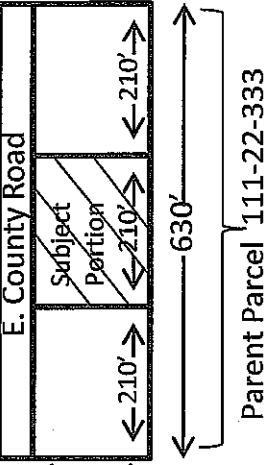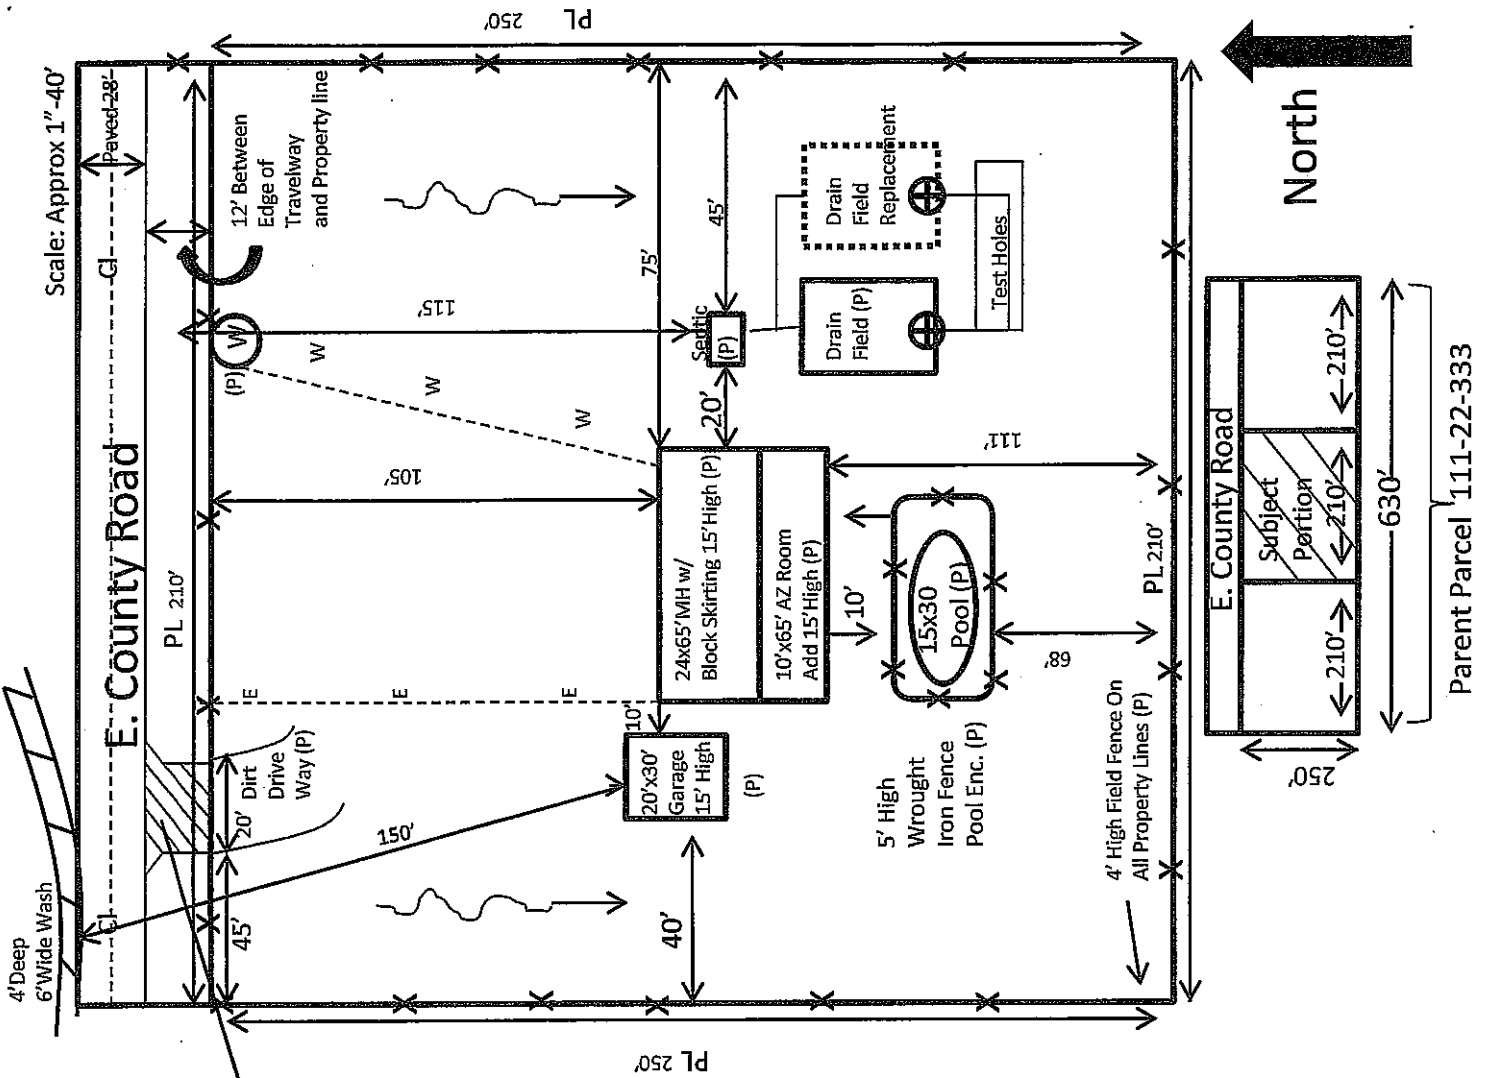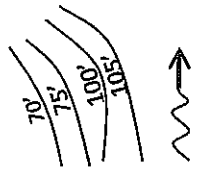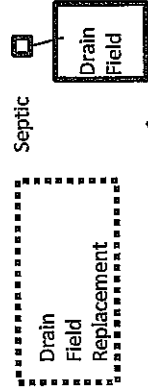

Slope Topography:
Drainage: